




PROPOSED GROUND FLOOR PLAN

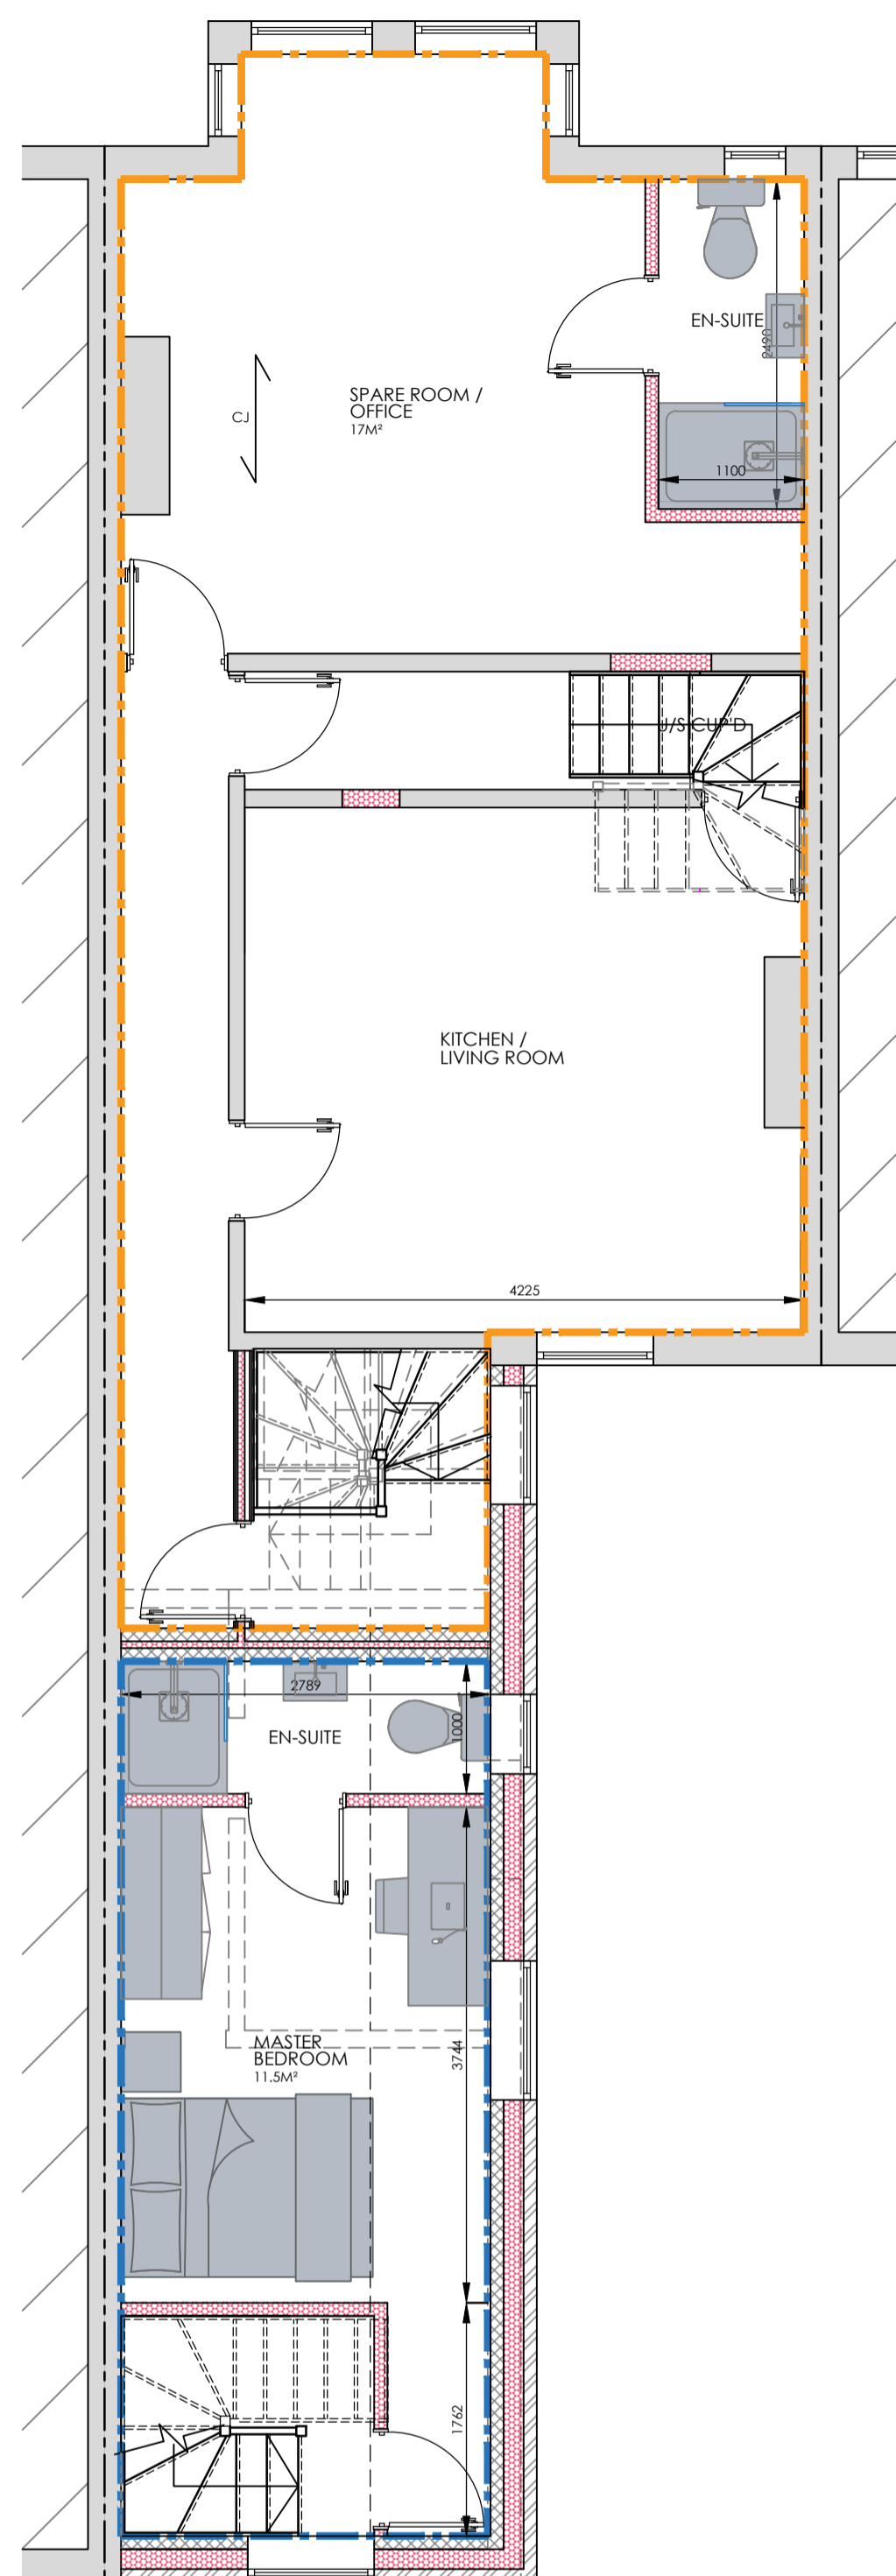

PROPOSED FIRST FLOOR PLAN

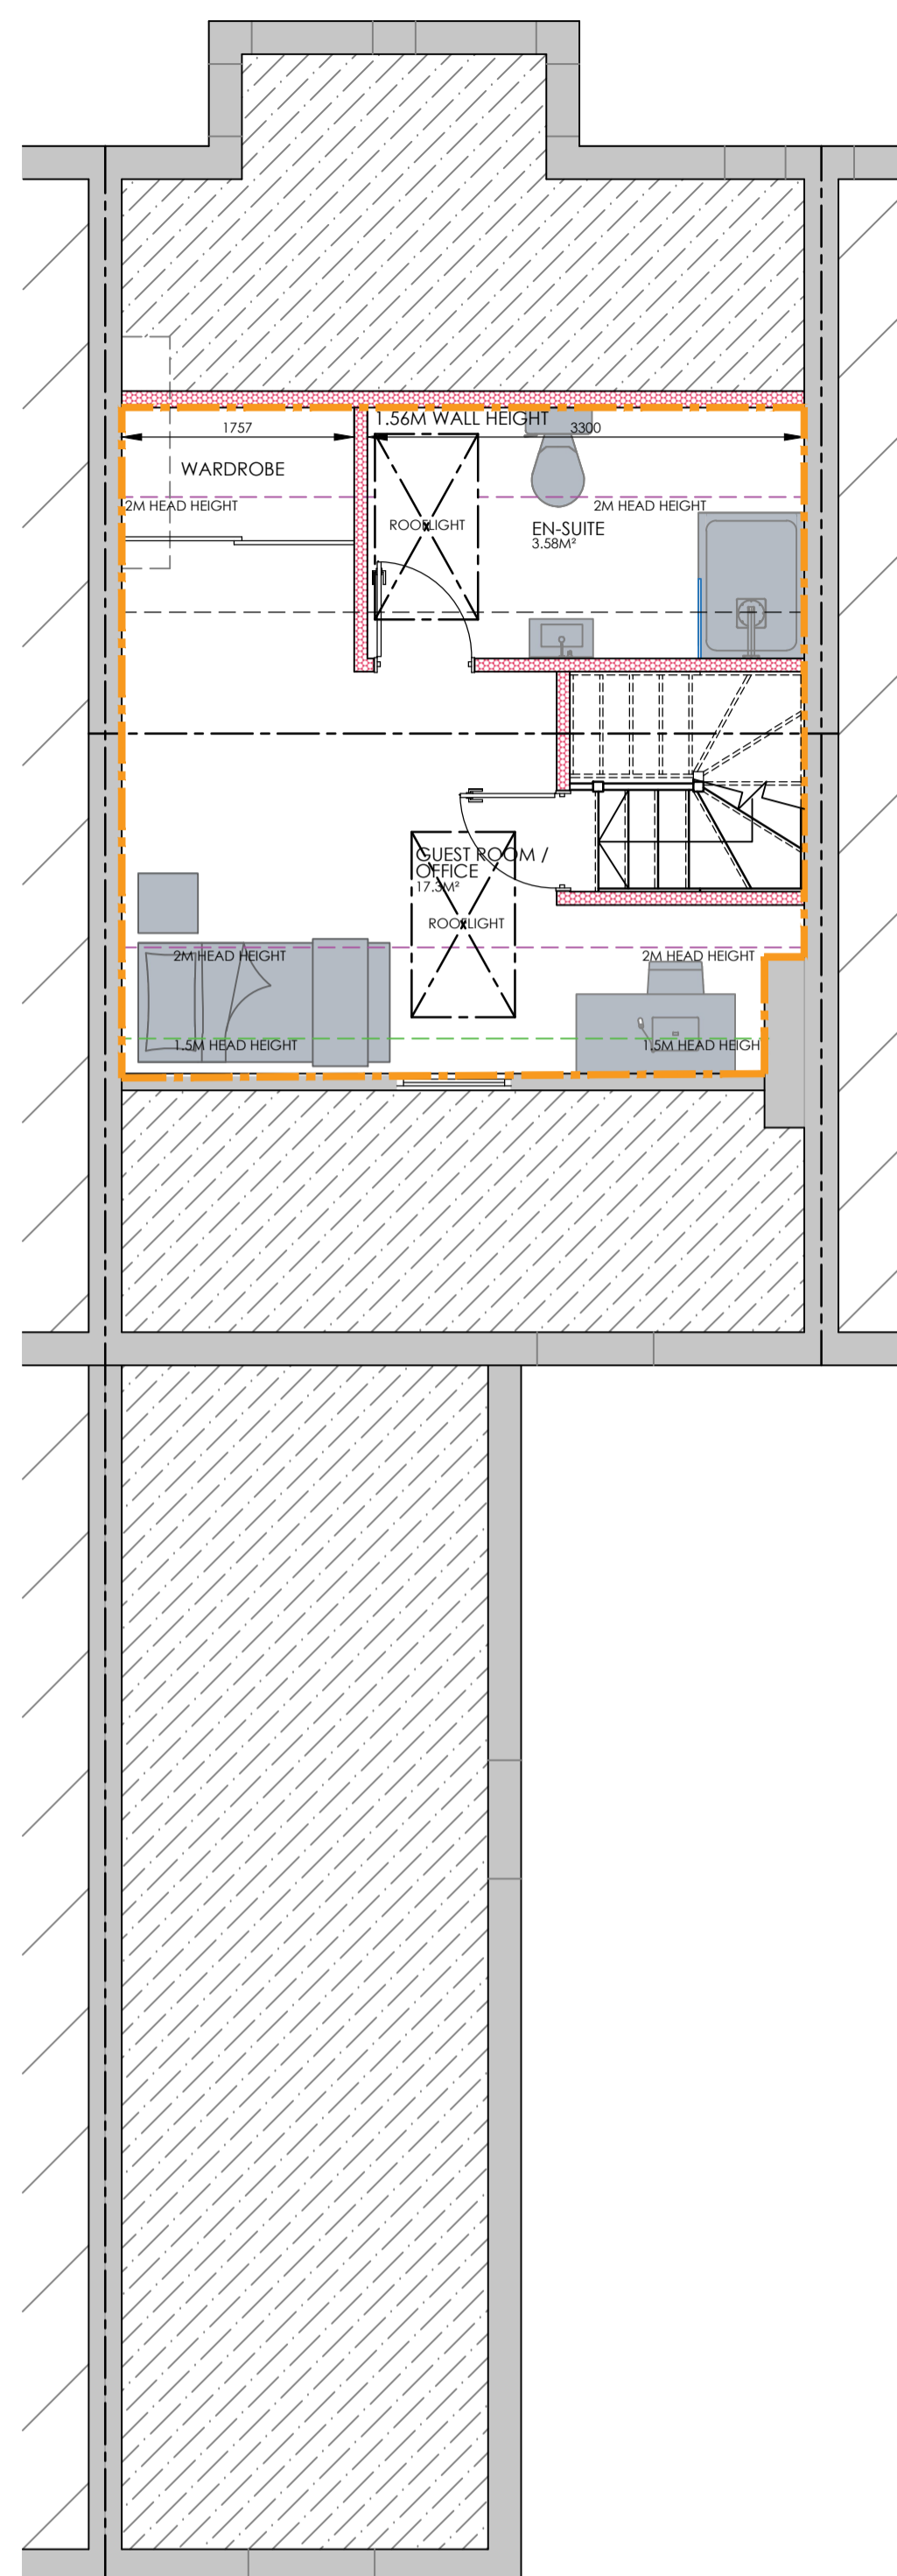

PROPOSED LOFT FLOOR PLAN 1:50

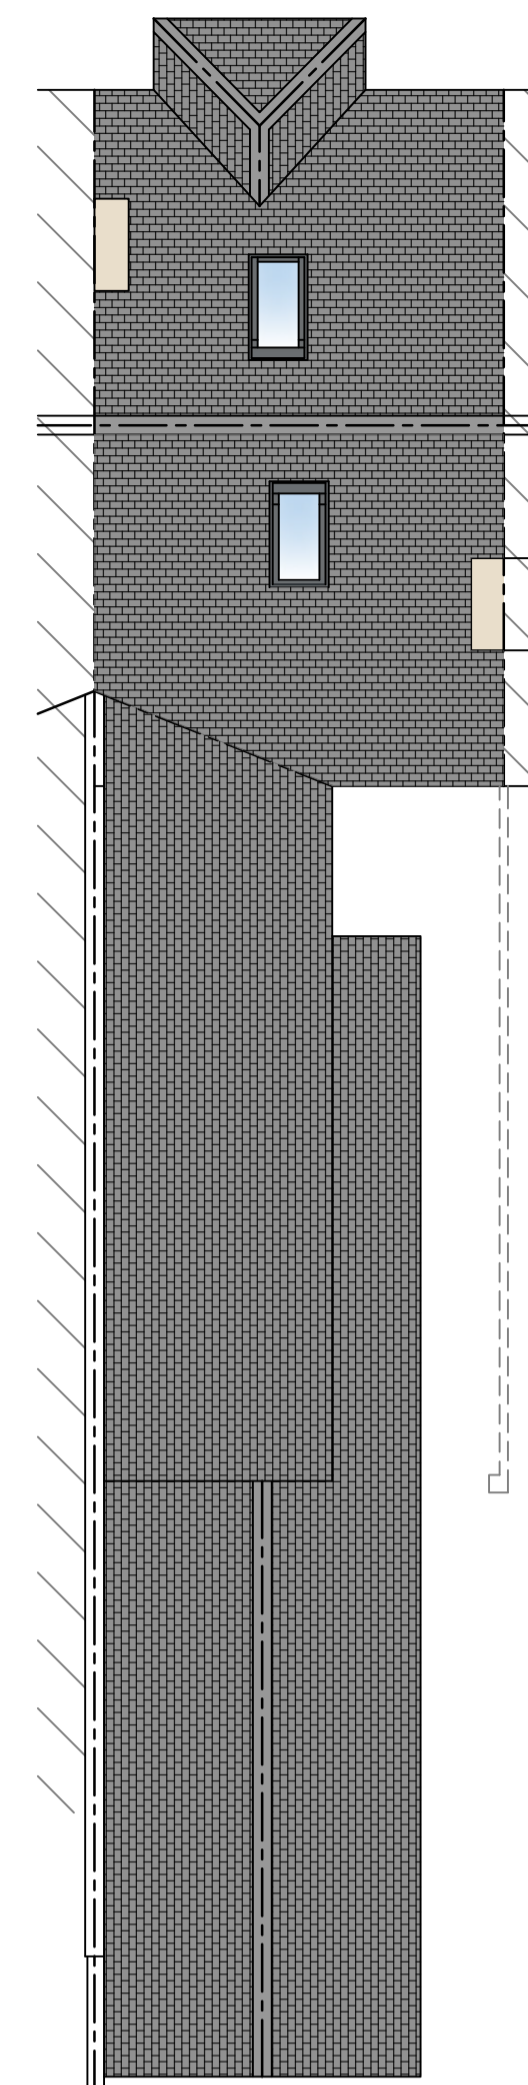

PROPOSED ROOF PLAN 1:100

| REV DATE | DETAIL | PIC | DRN |
|----------|--|-----|-----|
| A | 20/09/23 LAYOUT ALTERATIONS | P | DB |
| B | 23/09/23 LAYOUT ALTERATIONS | P | DB |
| C | 03/03/23 ELEVATIONS | P | DB |
| D | 08/03/23 CLIENT AMENDMENTS | P | DB |
| E | 03/03/23 PLANNING SUBMISSION | P | DB |
| F | 03/12/23 REVERSAL OF PLAN LAYOUT | P | DB |
| G | 19/12/24 REVERSAL OF PLAN LAYOUT | P | WP |
| H | 14/01/25 STRUCTURAL DETAILS ADDED AND PLAN CHANGES | P | WD |

| | |
|--|---|
| DRAWING : PROPOSED FLOOR PLANS | |
| DATE : FEB 23 | PROJECT : PROPOSED SITE ALTERATIONS |
| SCALE @ A1 : VARIES | CLIENT : PARRHOUSES LTD |
| DRAWING No. : 23-09-2 | SITE ADDRESS : 64 LEOPOLD STREET LOUGHBOROUGH LE11 5DN |
| DRAWING SIGNED AND APPROVED BY: PRINT NAME : SIGNATURE : DATE : | |